


LTR	REVISION	DATE	APPD
-	RELEASED	01-27-20	

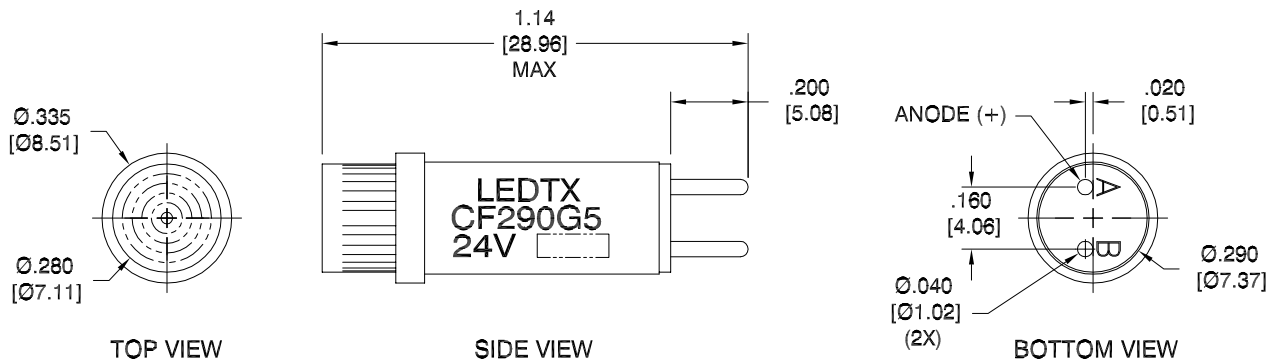

ACTUAL SIZE



NOTES:

1. ALL DIMENSIONS ARE IN INCHES [MILLIMETERS].
2. MOUNTING DIAMETER: $\varnothing 9/32$ "
3. LENS MATERIAL / COLOR: LEXAN 101-112 / GREEN
4. SLEEVE MATERIAL / COLOR: NYLON 66 (DUPONT: ZYTEL 101L) / BLACK
5. HEADER MATERIAL / COLOR: NYLON 66 (DUPONT: ZYTEL 101L) / BLACK

REVISION NOTIFICATION	
<input type="checkbox"/> DLC	
<input type="checkbox"/> UL/ETL	
<input type="checkbox"/> MADE IN USA	
<input type="checkbox"/> CUSTOMER _____	
<input type="checkbox"/> OTHER	
REDLINE CHECKLIST	
<input type="checkbox"/> REDLINE(YES)	
<input type="checkbox"/> DATE: _____	
<input type="checkbox"/> INITIATED BY: _____	
<input type="checkbox"/> ECR REQUIRED YES <input type="checkbox"/> NO <input type="checkbox"/>	
<input type="checkbox"/> WORK ORDER# _____	

ELECTRICAL-OPTICAL CHARACTERISTICS (Ta = 25°C)

CF290CG5-0004	CF290CG5-24V-B	HI-EFF GREEN	24Vdc	0.020 A	565nm	120°
LEDTRONICS PART NO.	DESCRIPTION PART NO.	COLOR EMITTED	INPUT VOLTAGE, V	CURRENT (A)	λ_P nm	VIEWING ANGLE (FULL BEAM WIDTH @ 50% INTENSITY)

 LEDTRONICS,™ INC. 23105 KASHIWA COURT TORRANCE, CA 90505	-PROPRIETARY- This document contains Proprietary information of LEDTRONICS,™ INC. It may not be copied, used or disclosed for any purpose without the prior express written consent of LEDTRONICS,™ INC.		TITLE CF290CG5-0004 (CF290CG5-24V-B)			
	.XXX ± .010 TOLERANCE PER ANSI-Y14.5 .XX ± .025 (UNLESS OTHERWISE STATED) ANGLES ± 0°,30' FRACT. ± 1/32		DWG NO	SCALE	SHEET	DATE
	CODE IDENT NO. 8Z410		DWG BY GP 01-27-20	CHK BY	QA SB 01-28-20	MFG LD 01-28-20