



LTR	REVISION	DATE	APPD
-	RELEASED	01-28-20	

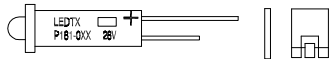

ACTUAL SIZE

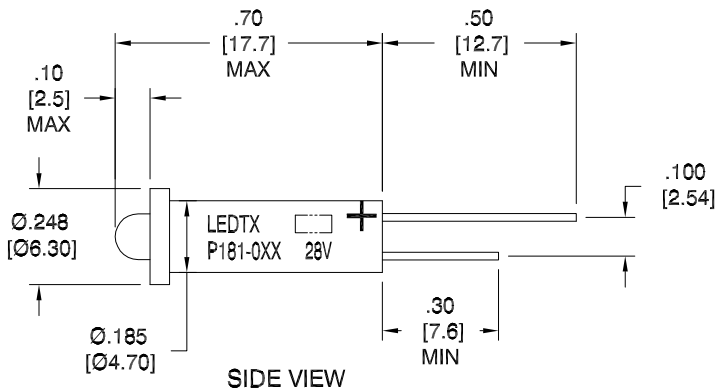

SIDE VIEW

NOTES:

1. ALL DIMENSIONS IN INCHES [MILLIMETERS].
2. INCLUDES ONE WASHER AND CLIP WITH EACH PIECE UNASSEMBLED
3. SLEEVE MATERIAL / COLOR: EPOXY / BLACK
4. MTG WASHER MATERIAL: NEOPRENE
5. MTG CLIP MATERIAL: TYPE 401 STAINLESS STEEL
6. MOUNTING DIAMETER: Ø3/16" [4.8mm]

REVISION NOTIFICATION	
<input type="checkbox"/> DLC	
<input type="checkbox"/> UL/ETL	
<input type="checkbox"/> MADE IN USA	
<input type="checkbox"/> CUSTOMER _____	
<input type="checkbox"/> OTHER	
REDLINE CHECKLIST	
<input type="checkbox"/> REDLINE(YES)	
<input type="checkbox"/> DATE: _____	
<input type="checkbox"/> INITIATED BY: _____	
<input type="checkbox"/> ECR REQUIRED YES <input type="checkbox"/> NO <input type="checkbox"/>	
<input type="checkbox"/> WORK ORDER# _____	

ELECTRICAL-OPTICAL CHARACTERISTICS (Ta = 25°C)

P181-0AG-028V-T	AQUA GREEN	24/28Vdc	0.015 A	523nm	20°
P181-0PB-028V-T	SUPER BLUE	24/28Vdc	0.015 A	470nm	15°
P181-0UR-028V-T	ULTRA RED	24/28Vdc	0.020 A	651nm	30°
P181-0UY-028V-T	SUPER YELLOW	24/28Vdc	0.020 A	594nm	40°
LEDTRONICS PART NO.	COLOR EMITTED	INPUT VOLTAGE, V (Tested@28Vdc)	CURRENT (A)	λP nm	VIEWING ANGLE (FULL BEAM WIDTH @ 50% INTENSITY)

LEDTRONICS,™ INC.
23105 KASHIWA COURT
TORRANCE, CA 90505

-PROPRIETARY-
This document contains Proprietary information of LEDTRONICS,™ INC. It may not be copied, used or disclosed for any purpose without the prior express written consent of LEDTRONICS,™ INC.

.XXX ± .010 TOLERANCE PER ANSI-Y14.5
.XX ± .025 (UNLESS OTHERWISE STATED)
ANGLES ± 0°,30'
FRACT. ± 1/32

TITLE							
P181-0XX-028V-T							
DWG NO	SCALE	SHEET	DATE				
P181-28V-T	2:1	1 OF 1	01-28-20				
CODE IDENT NO.	DWG BY GP	CHK BY	QA SB	MFG LD	R&D UF		
8Z410	01-28-20		01-28-20	01-28-20	01-28-20		